


East Elevation

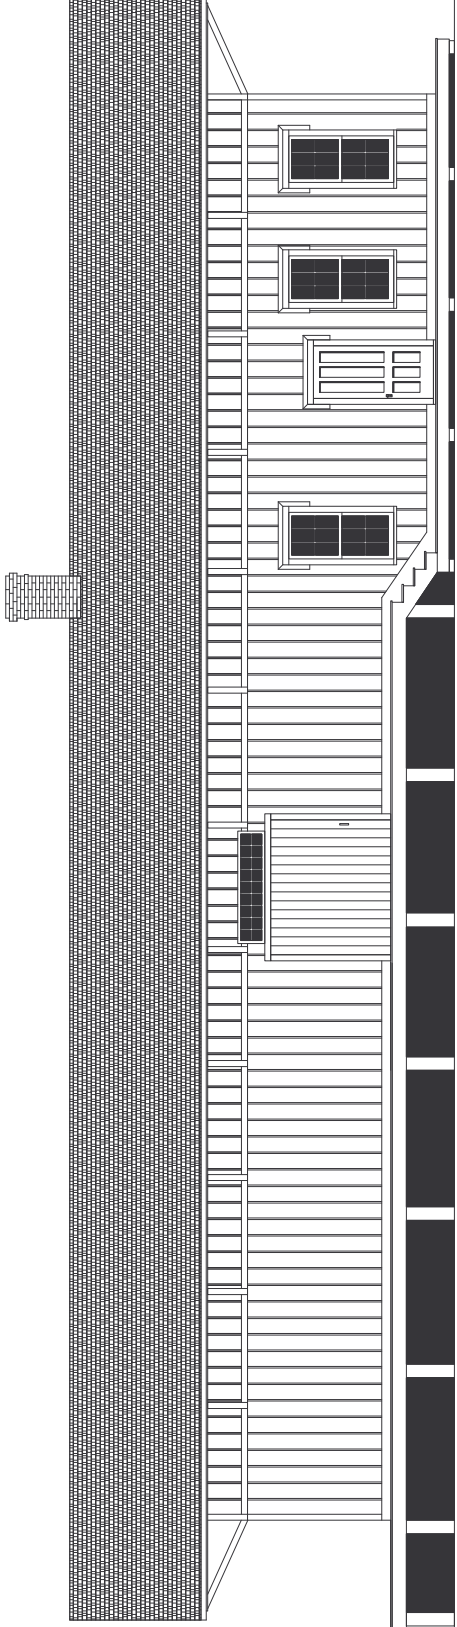

West Elevation



Scale: 3/32" = 1'

DELAWARE & HUDSON RAILROAD
The Glen Station

Based on D&H drawing from 1931 & photos / JRP 11/2007

as built in 1870