


South Elevation

Main Building: 20' 3" x 96' 6"
Scale of Plan: 1/16" = 1'

North Elevation

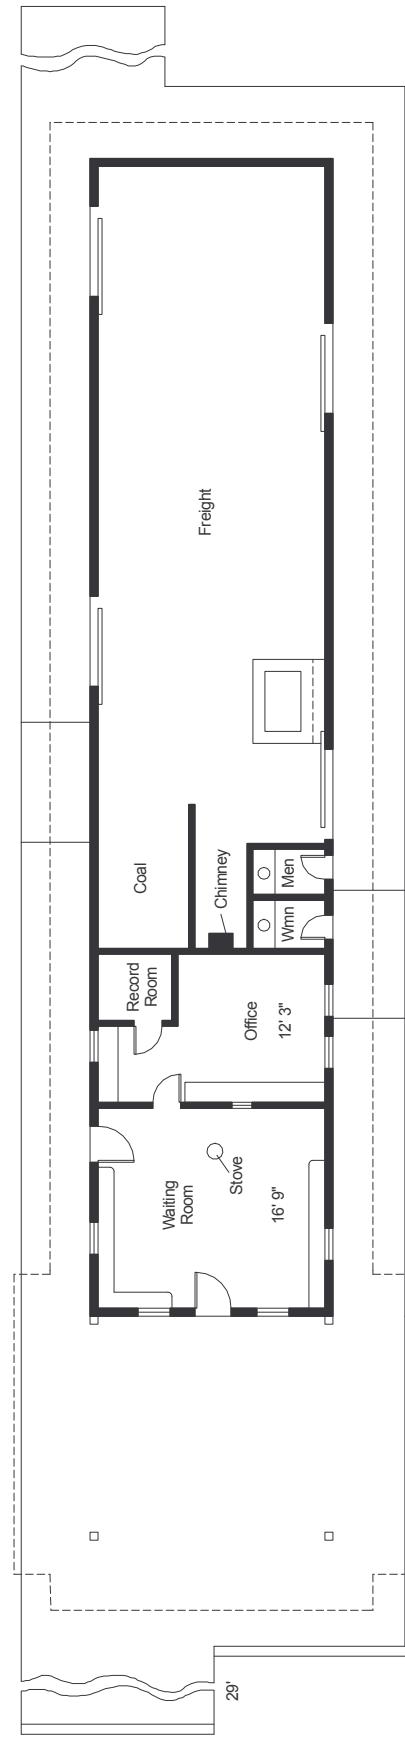

Scale: 1/8" = 1'

DELAWARE & HUDSON RAILROAD
Hadley Station

Based on D&H drawing from 1931 & photos / JRP 1/2001
as built in 1870