


East Elevation

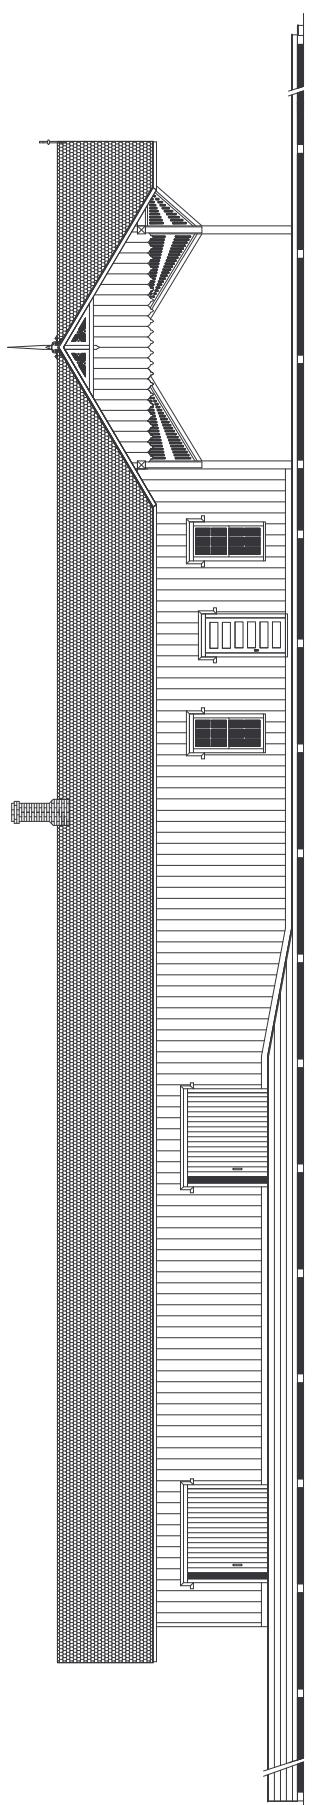

West Elevation

Scale: 1/16" = 1'  
0 2 4 6 8 10 12 14 16 18 20

DELAWARE & HUDSON RAILROAD  
Hadley Station

Based on D&H drawing from 1931 & photos / JRP 1/2001  
**as built in 1870**