


West Elevation

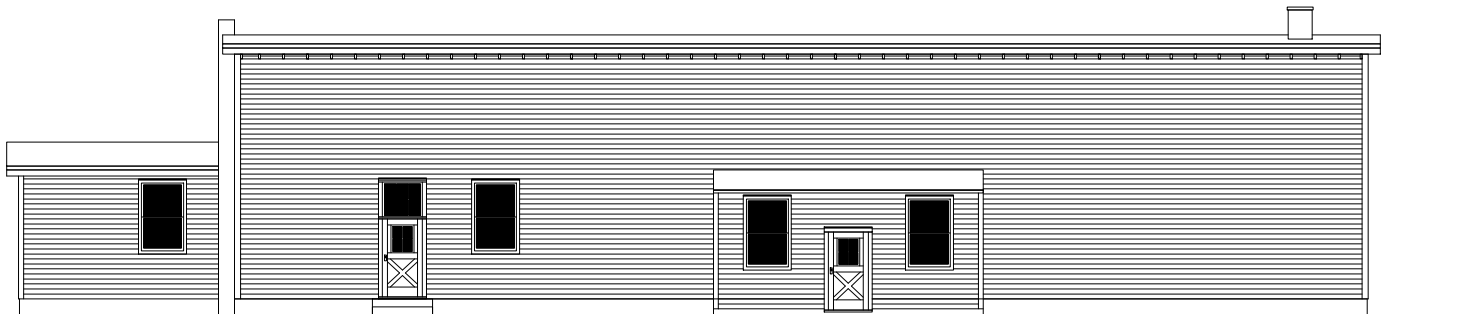

East Elevation



Scale: 1/16" = 1'

DELAWARE & HUDSON RAILROAD
North Creek Trainshed

Based on 1983 photos & field measurements / JRP 11/2007

built in 1943