


East Elevation

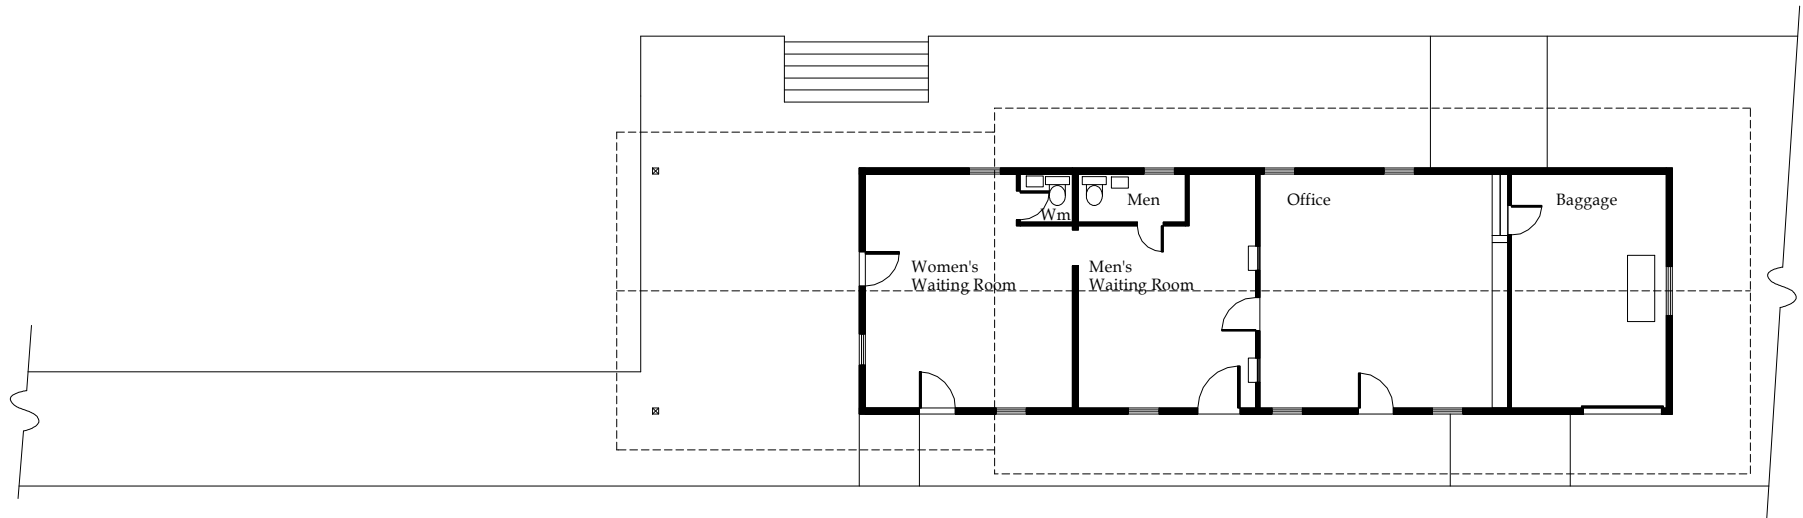

0 2 4 8 14 20  
Scale: 1/16" = 1'

**DELAWARE & HUDSON RAILROAD**  
North Creek Station - 1928

Based on field measurements and photos.  
Drawn by Jon Patton, 6/9/08