


East Elevation

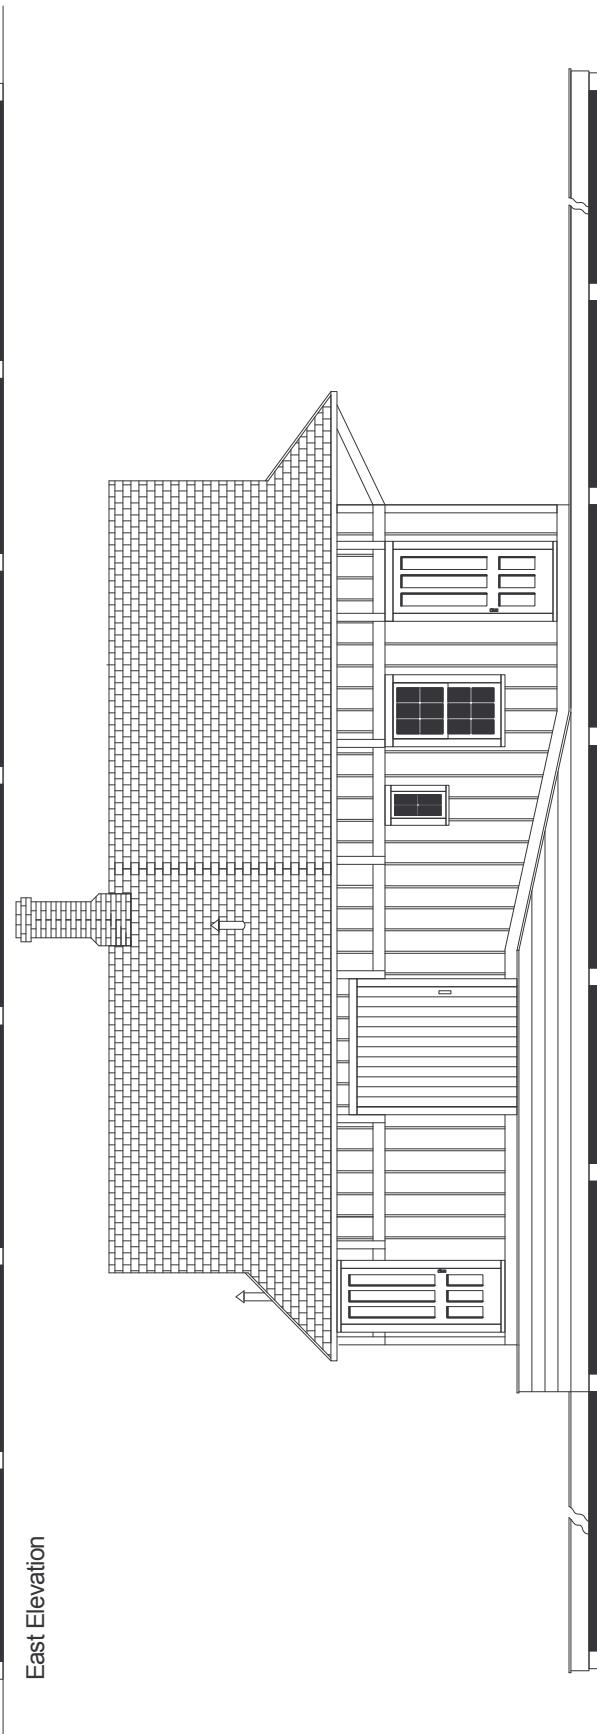

West Elevation

Scale: 1/8" = 1'  
0 1 2 3 4 5 6 7 8 9 10

DELAWARE & HUDSON RAILROAD  
South Corinth Station

Based on D&H drawing from 6/22/31 and photos  
Built in 1880