





East Elevation

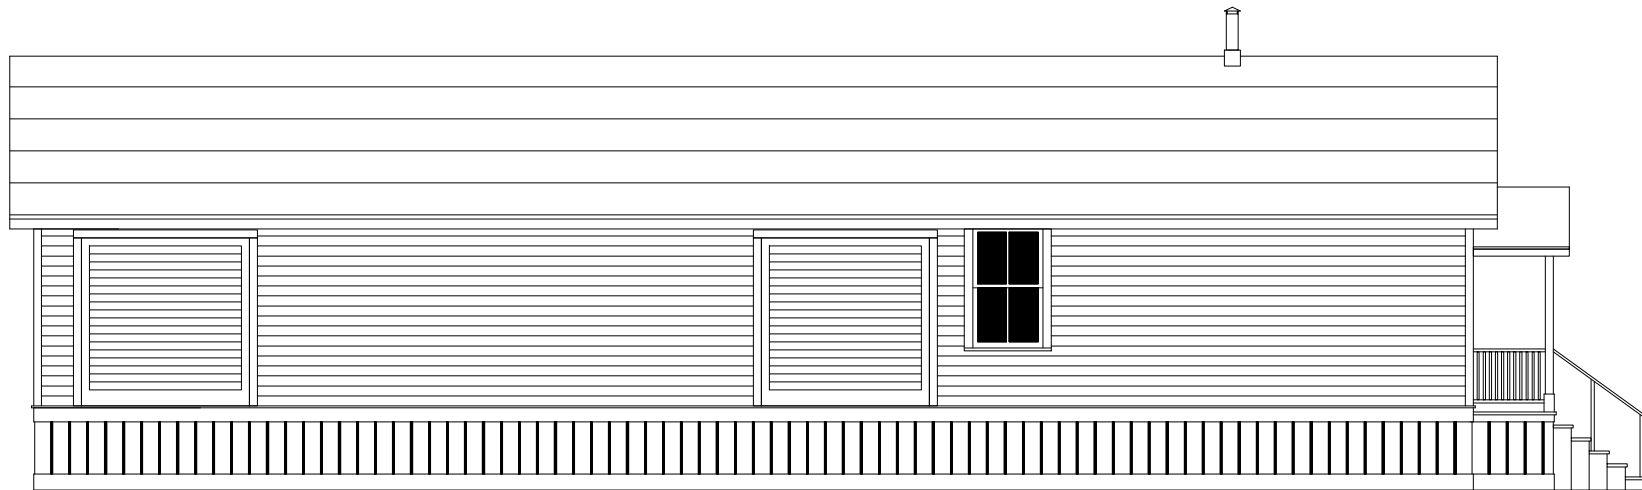

South Elevation

 

DELAWARE & HUDSON RAILROAD
Warrensburg, NY Freight Station

Built in 1929, based on D&H photo from 1931.
Drawn by Jon Patton, 6/2009.