

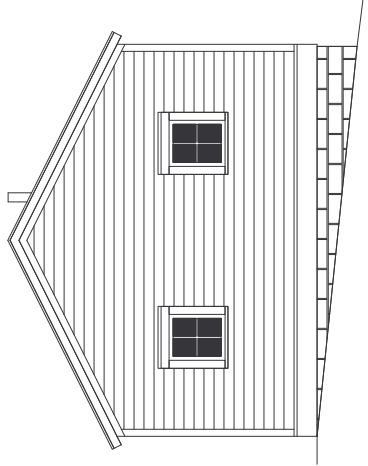



Plan View

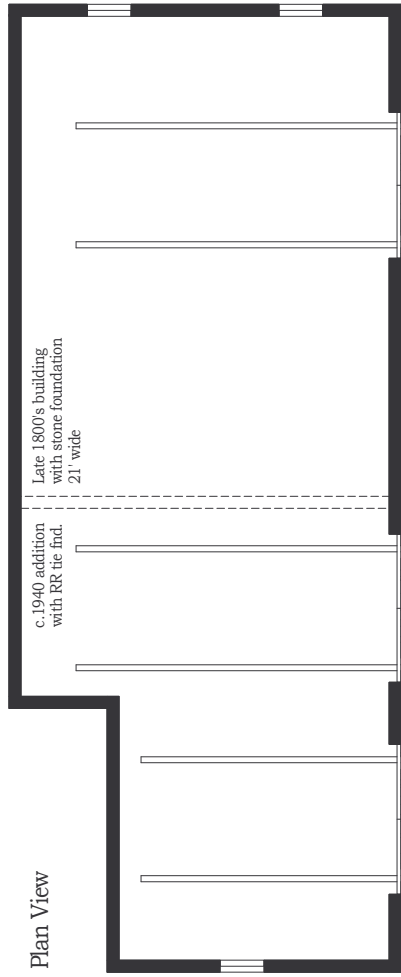

South Elevation

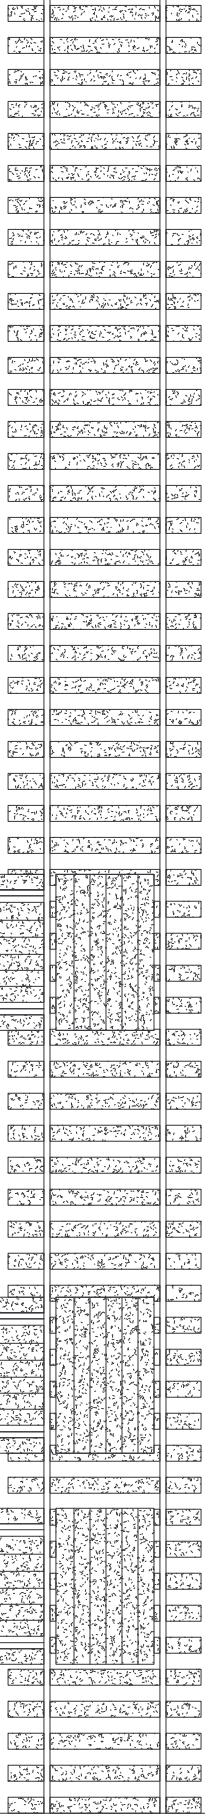

West Elevation

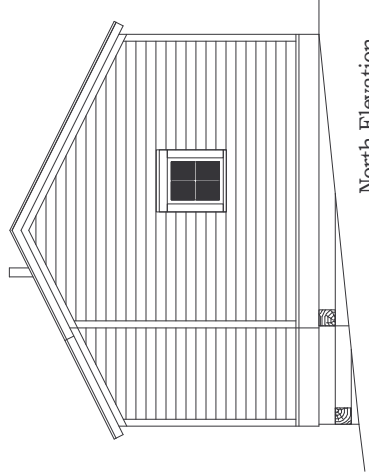

North Elevation



Scale: 1/8" = 1'

DELAWARE & HUDSON RAILROAD
North Creek Section House

Based on measurements & photos
Jon Patton, 12/2008