


West Elevation

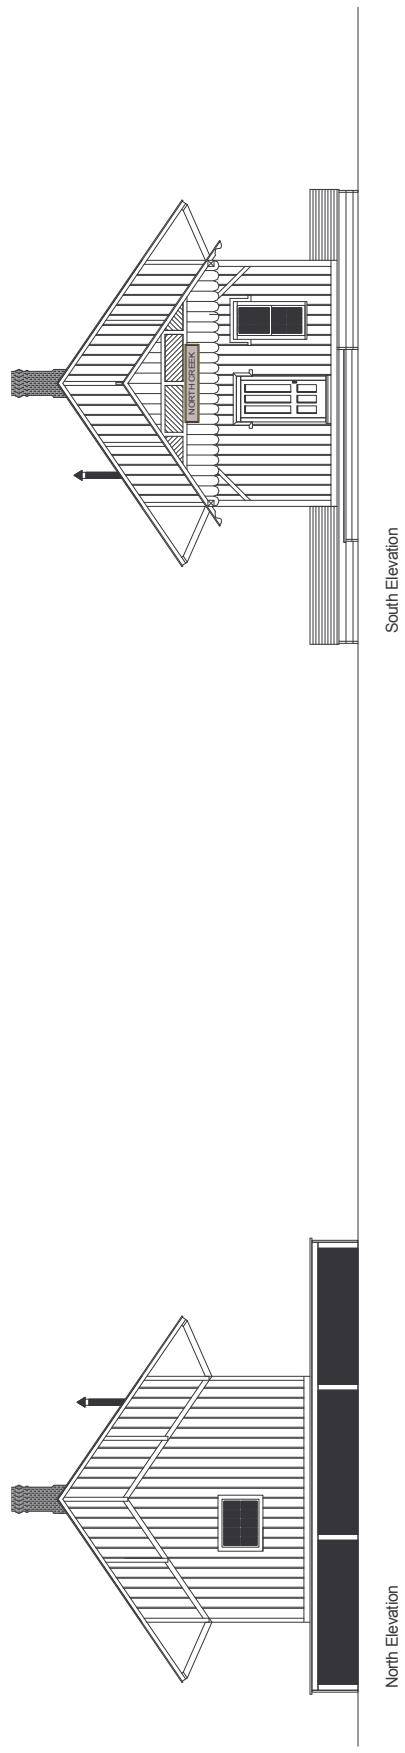

South Elevation

North Elevation

Scale: 1/16" = 1'
0 2 4 8 14 20

DELAWARE & HUDSON RAILROAD
North Creek Station

Based on field measurements and photos -drawn 9/14/02
as built in 1872 with porch added