


West Elevation

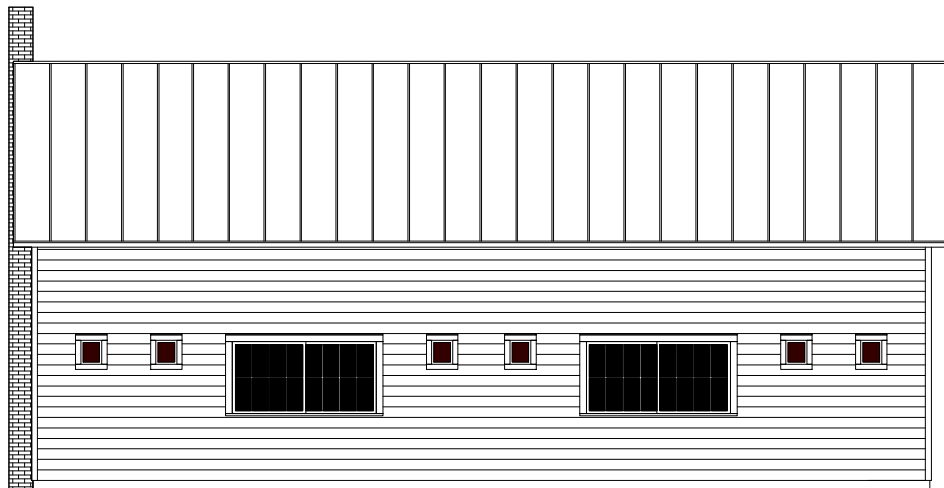

South Elevation



North Elevation



East Elevation



Scale: 3/32" = 1'

W. R. Waddell Barn
Built c.1870 / North Creek, NY

Based on photos & measurements.
Drawn by Jon Patton, 3/18/2009.