




West Elevation

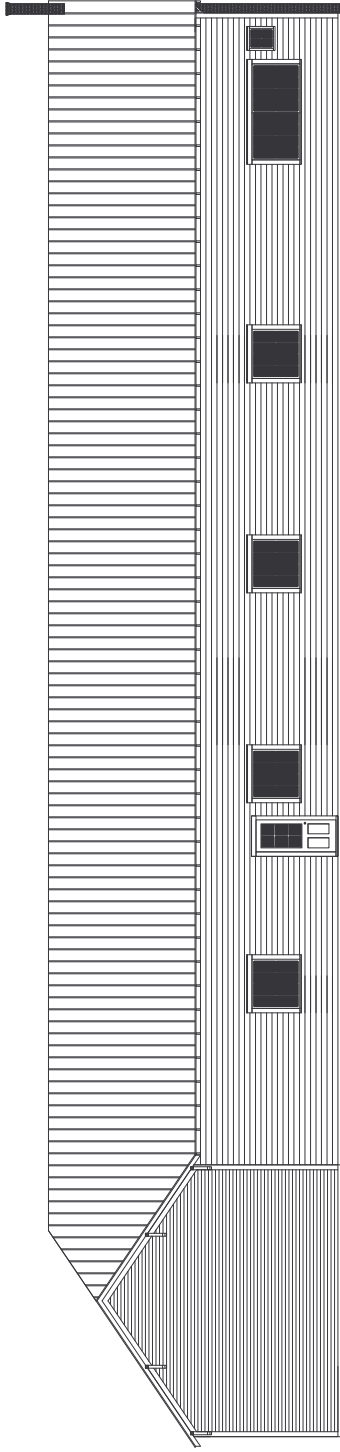

East Elevation

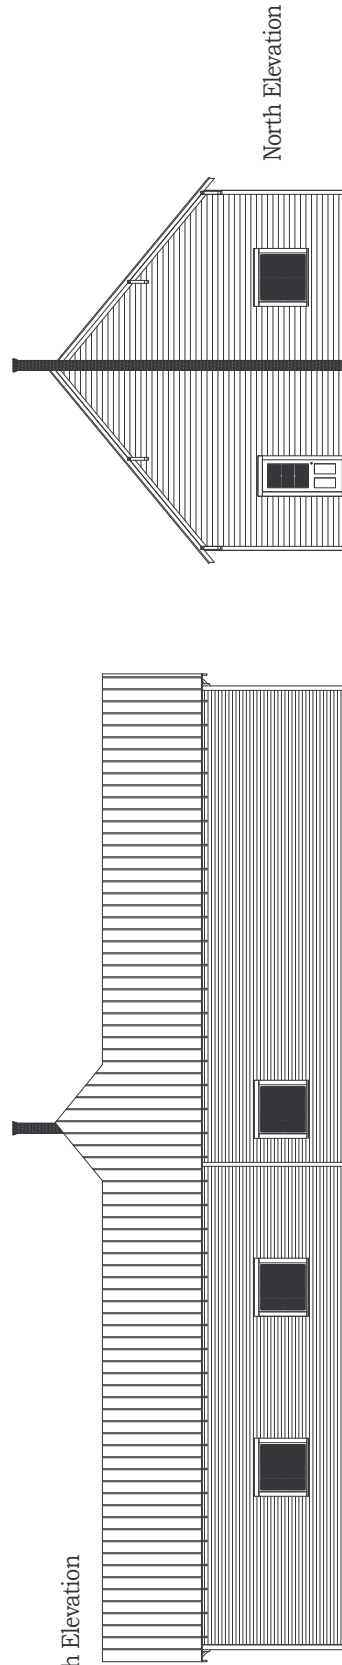

North Elevation

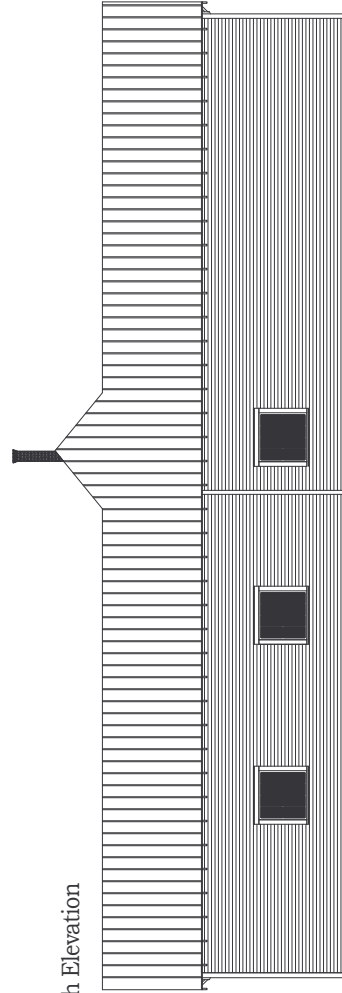

South Elevation



W. R. Waddell Store
 Feed Warehouse - North Creek, NY

Built c.1900; based on field measurements & photos.
 Drawn by Jon Patton, 1/12/2009.