



South Elevation

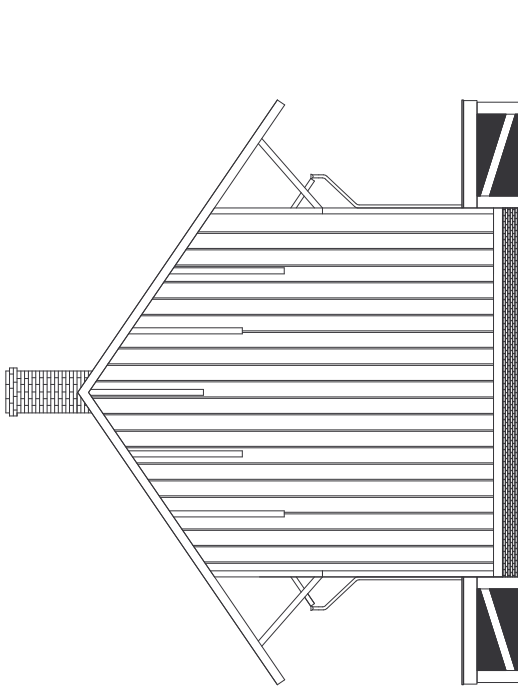

North Elevation

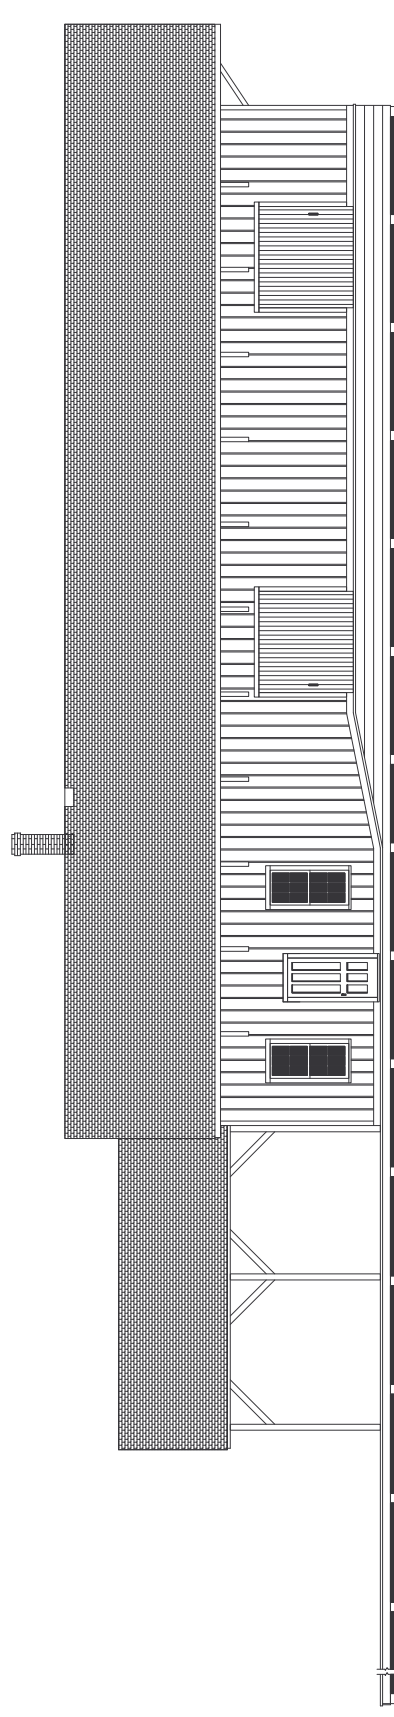

East Elevation



Scale: 3/32" = 1'

DELAWARE & HUDSON RAILROAD
Riverside Station

Based on D&H drawing from 1931 & photos / JRP 5/2002

1872 station w/later porch