




West Elevation

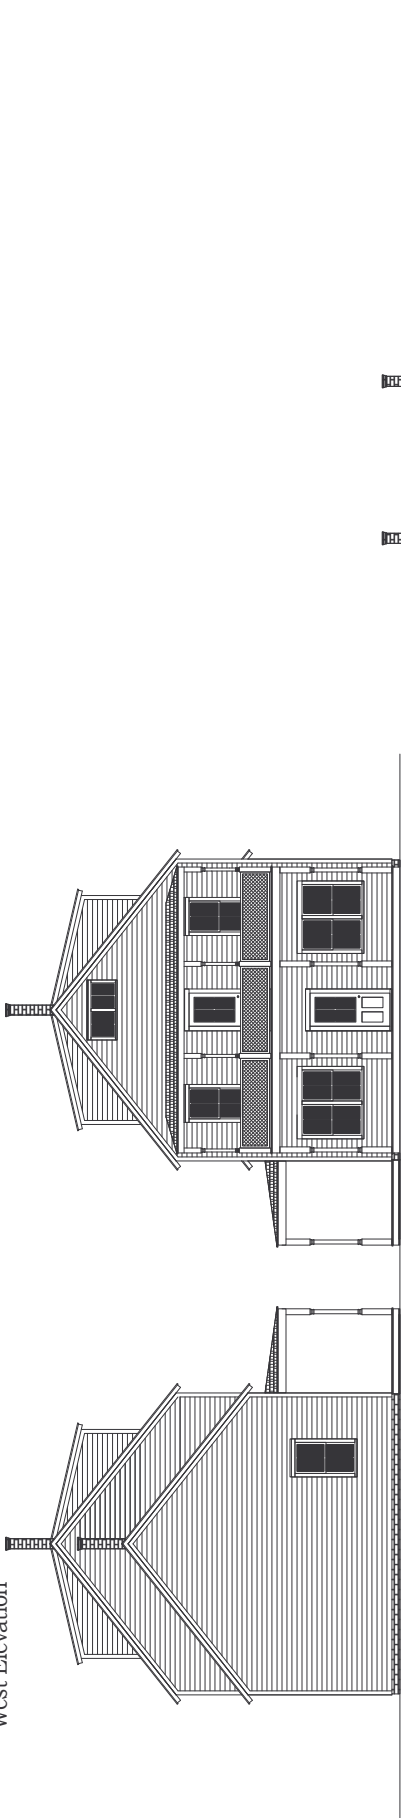


North Elevation

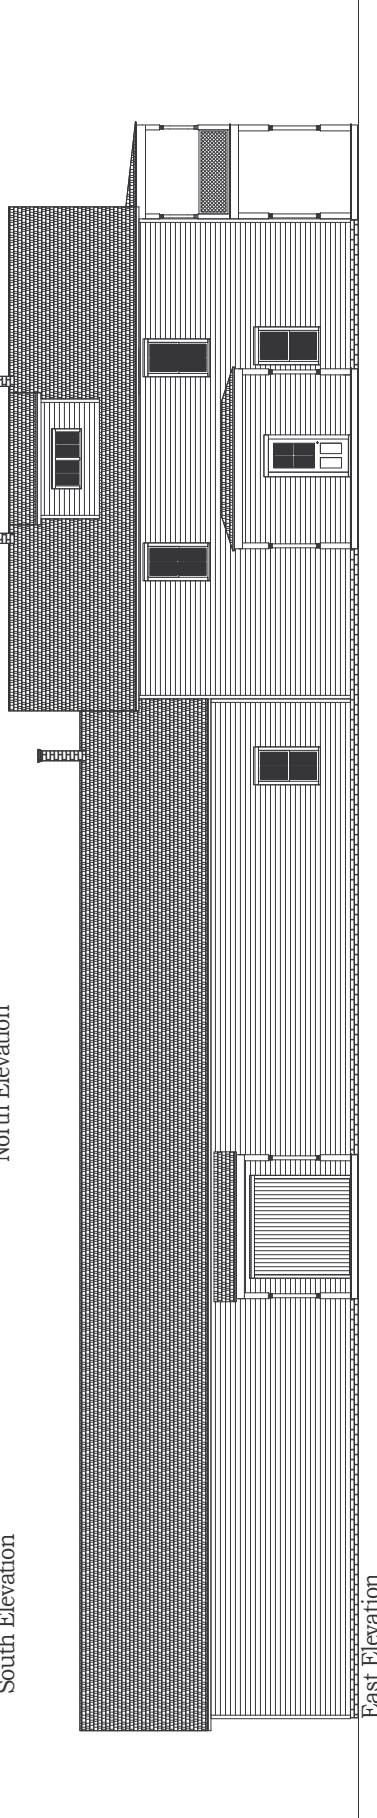

East Elevation

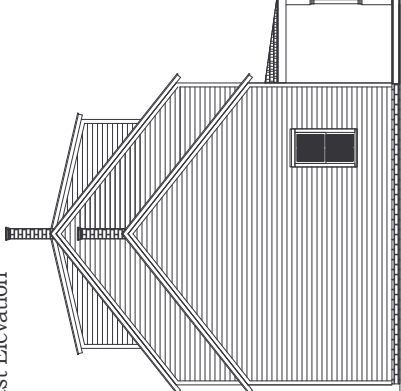

South Elevation

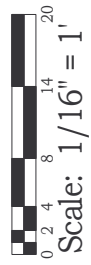

W. R. Waddell Store
Store & Grain Warehouse - North Creek, NY

Warehouse c.1872, Store c.1925; based on 1927 map & photos.
Drawn by Jon Patton, 1/28/2009.