


East & West Elevations


North & South Elevations

Riverside Station Road


Plan View of Waddell Buildings

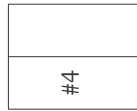


#4

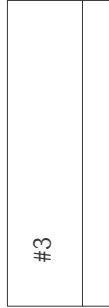

#3

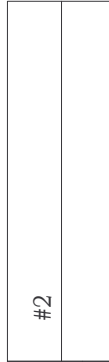

#2

 

#1



Scale: 3/16" = 1'

W. R. Waddell Storage Building #4
Riverside, NY

Based on measurements & photos,
Built c. 1880; drawn by Jon Patton, 1/29/2009.