



South Elevation

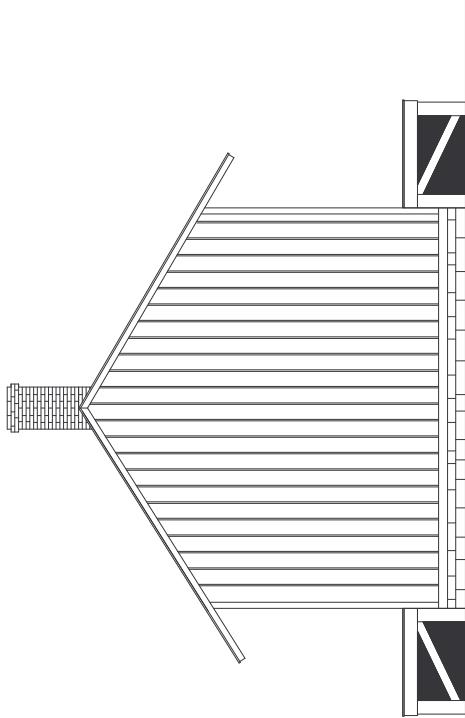

North Elevation

Plan View  
Main Building: 22' 4" x 84' 5"

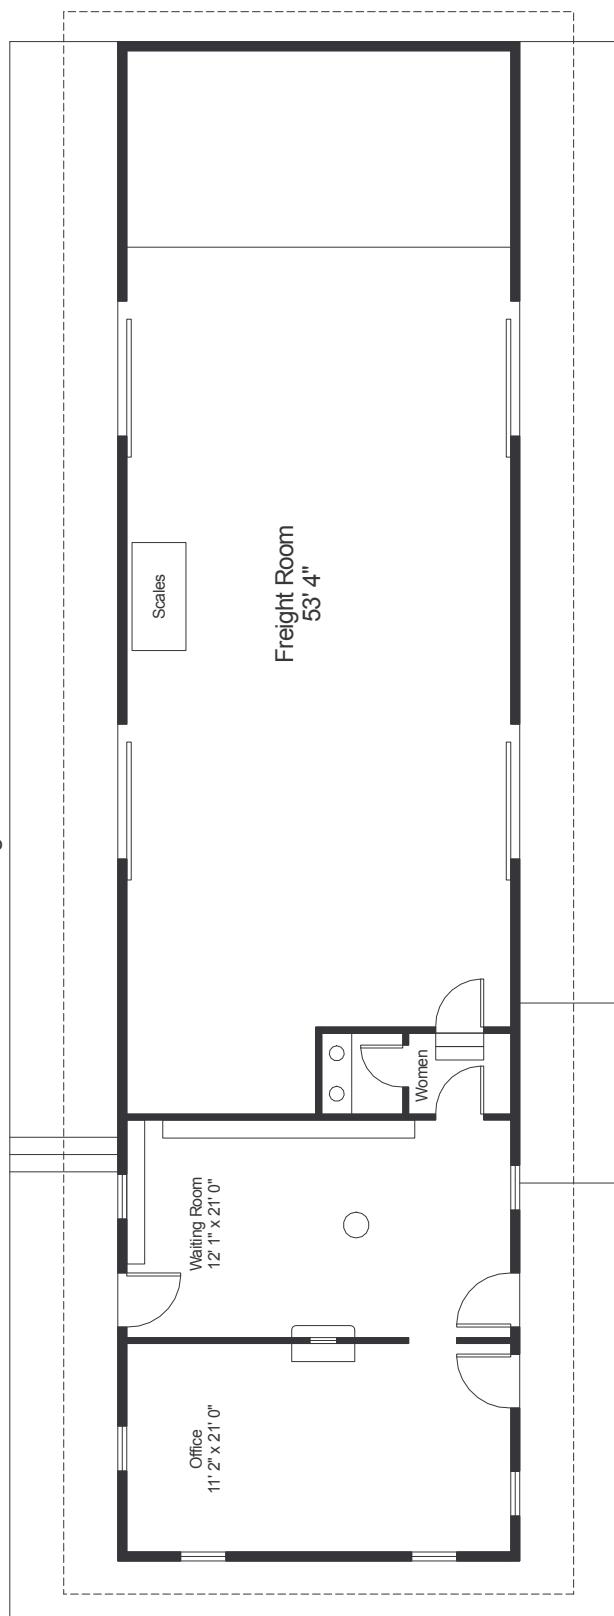

Scale:  $3/32" = 1'$

DELAWARE & HUDSON RAILROAD  
Thurman Station

Based on D&H drawing from 1931 & photos / JRP 2/2001  
as built in 1870