


West Elevation



Plan View

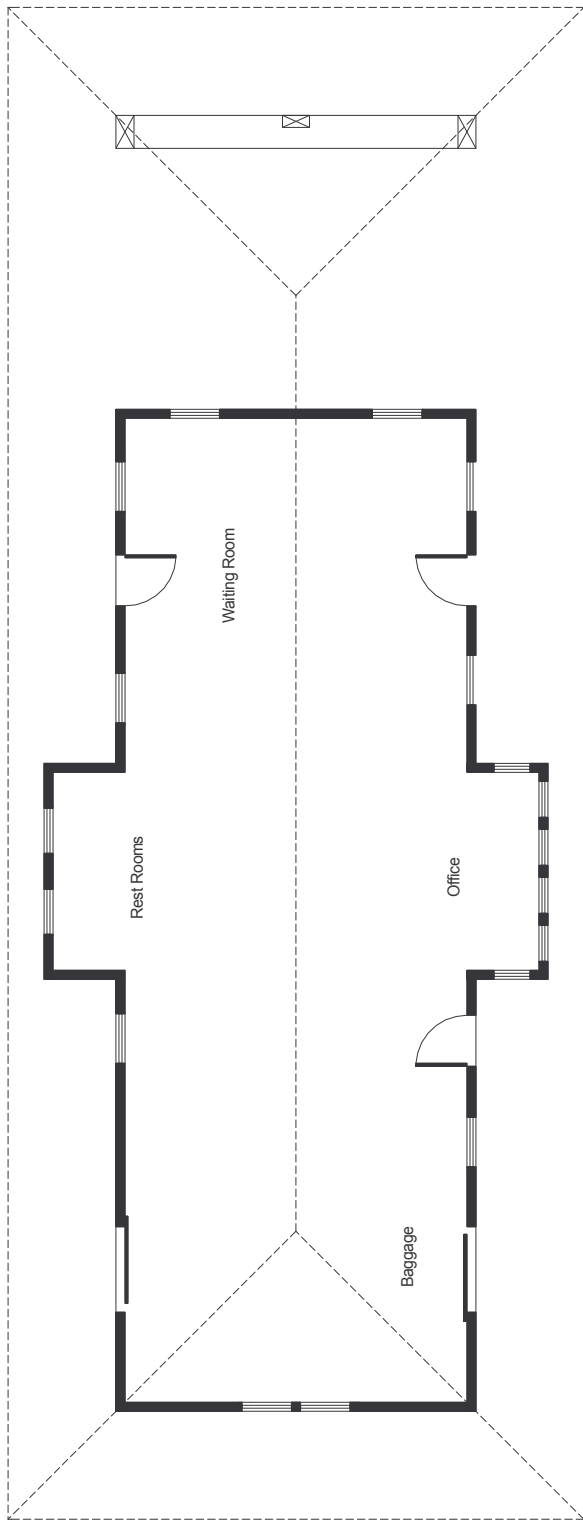

Scale: 3/32" = 1'

DELAWARE & HUDSON RAILROAD
Corinth Station

Based on field measurements - drawn 8/20/02

Built in 1910-11