



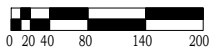

Track Notes:

- A: 50' Turntable and 275' spur track removed in 1925.  
The pit can still be seen in the woods in 2008.
- B: Original track location.
- C: Side track added before 1921; not there in 2008. It is referred to as Hanfield track.
- D: Side Track added in 1912.
- E: End of track in 2008.
- F: End of track in 2008; siding has been shortened.

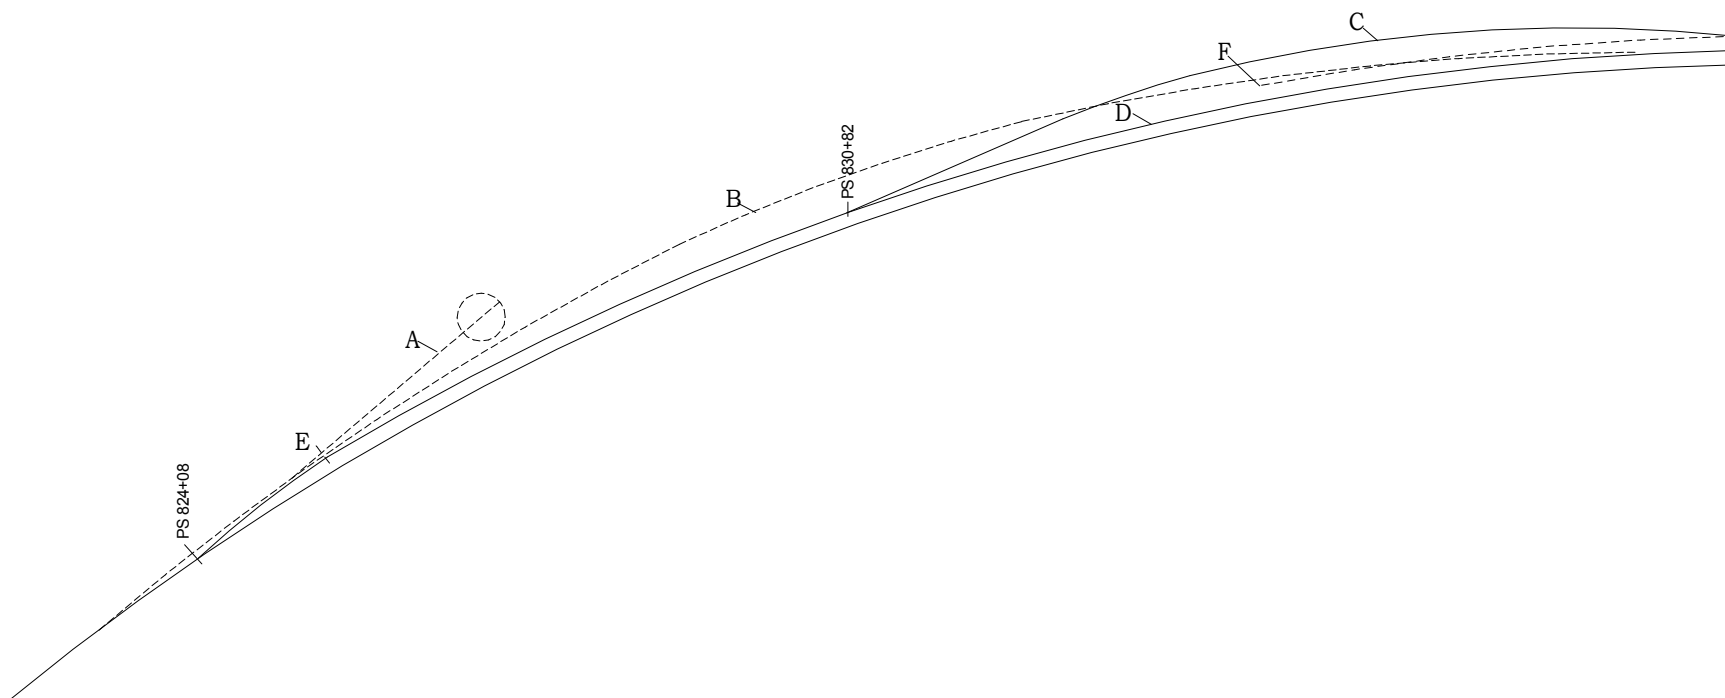

Scale: 1" = 200'

**DELAWARE & HUDSON RAILROAD**  
Corinth Yard / South End

Based on 1891 Atlas & D&H surveys from 1912 and 1921.  
Drawn by Jon Patton, revised 1/3/2009